



COMMUNITY GARDEN MASTER PLAN CONCEPTUAL DESIGN

DECEMBER 8, 2018



DATE: 12.08.2018

LOCATION: COLORADO SPRINGS, CO


CLIENT NAME: CHARLES HENDRIX


PROJECT NAME: ABUNDANT HARVEST COMMUNITY GARDEN


PHASE: CONCEPTUAL DESIGN





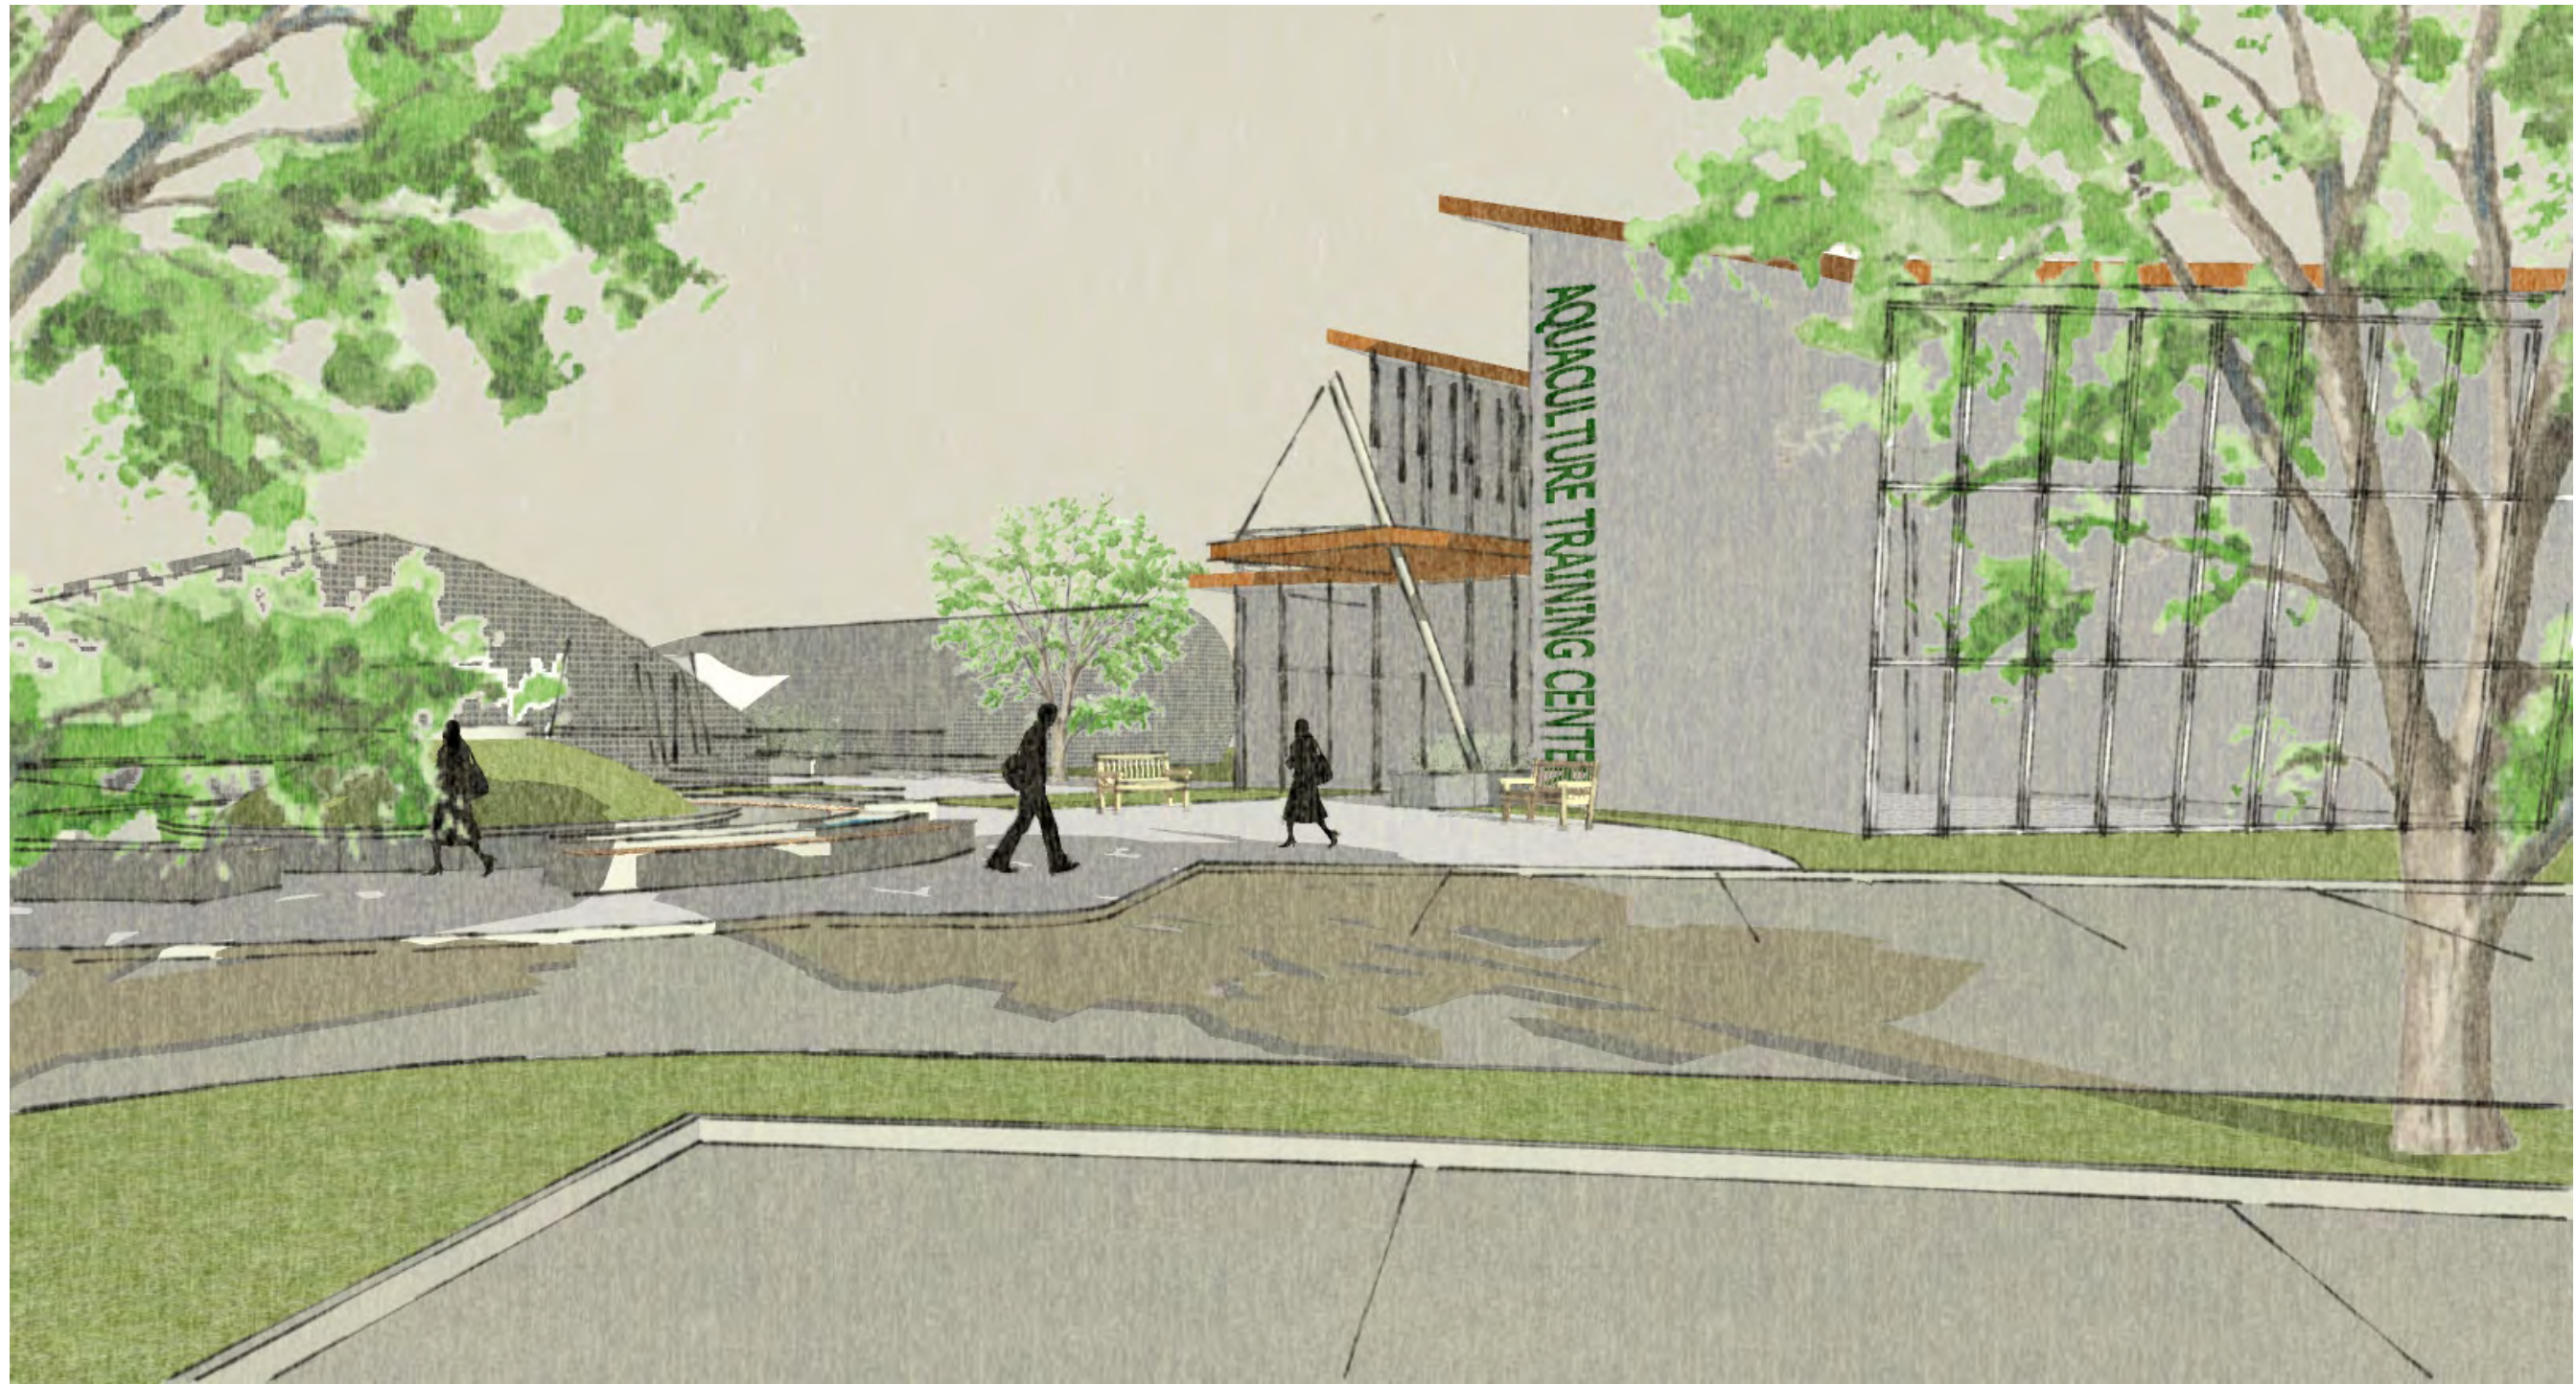

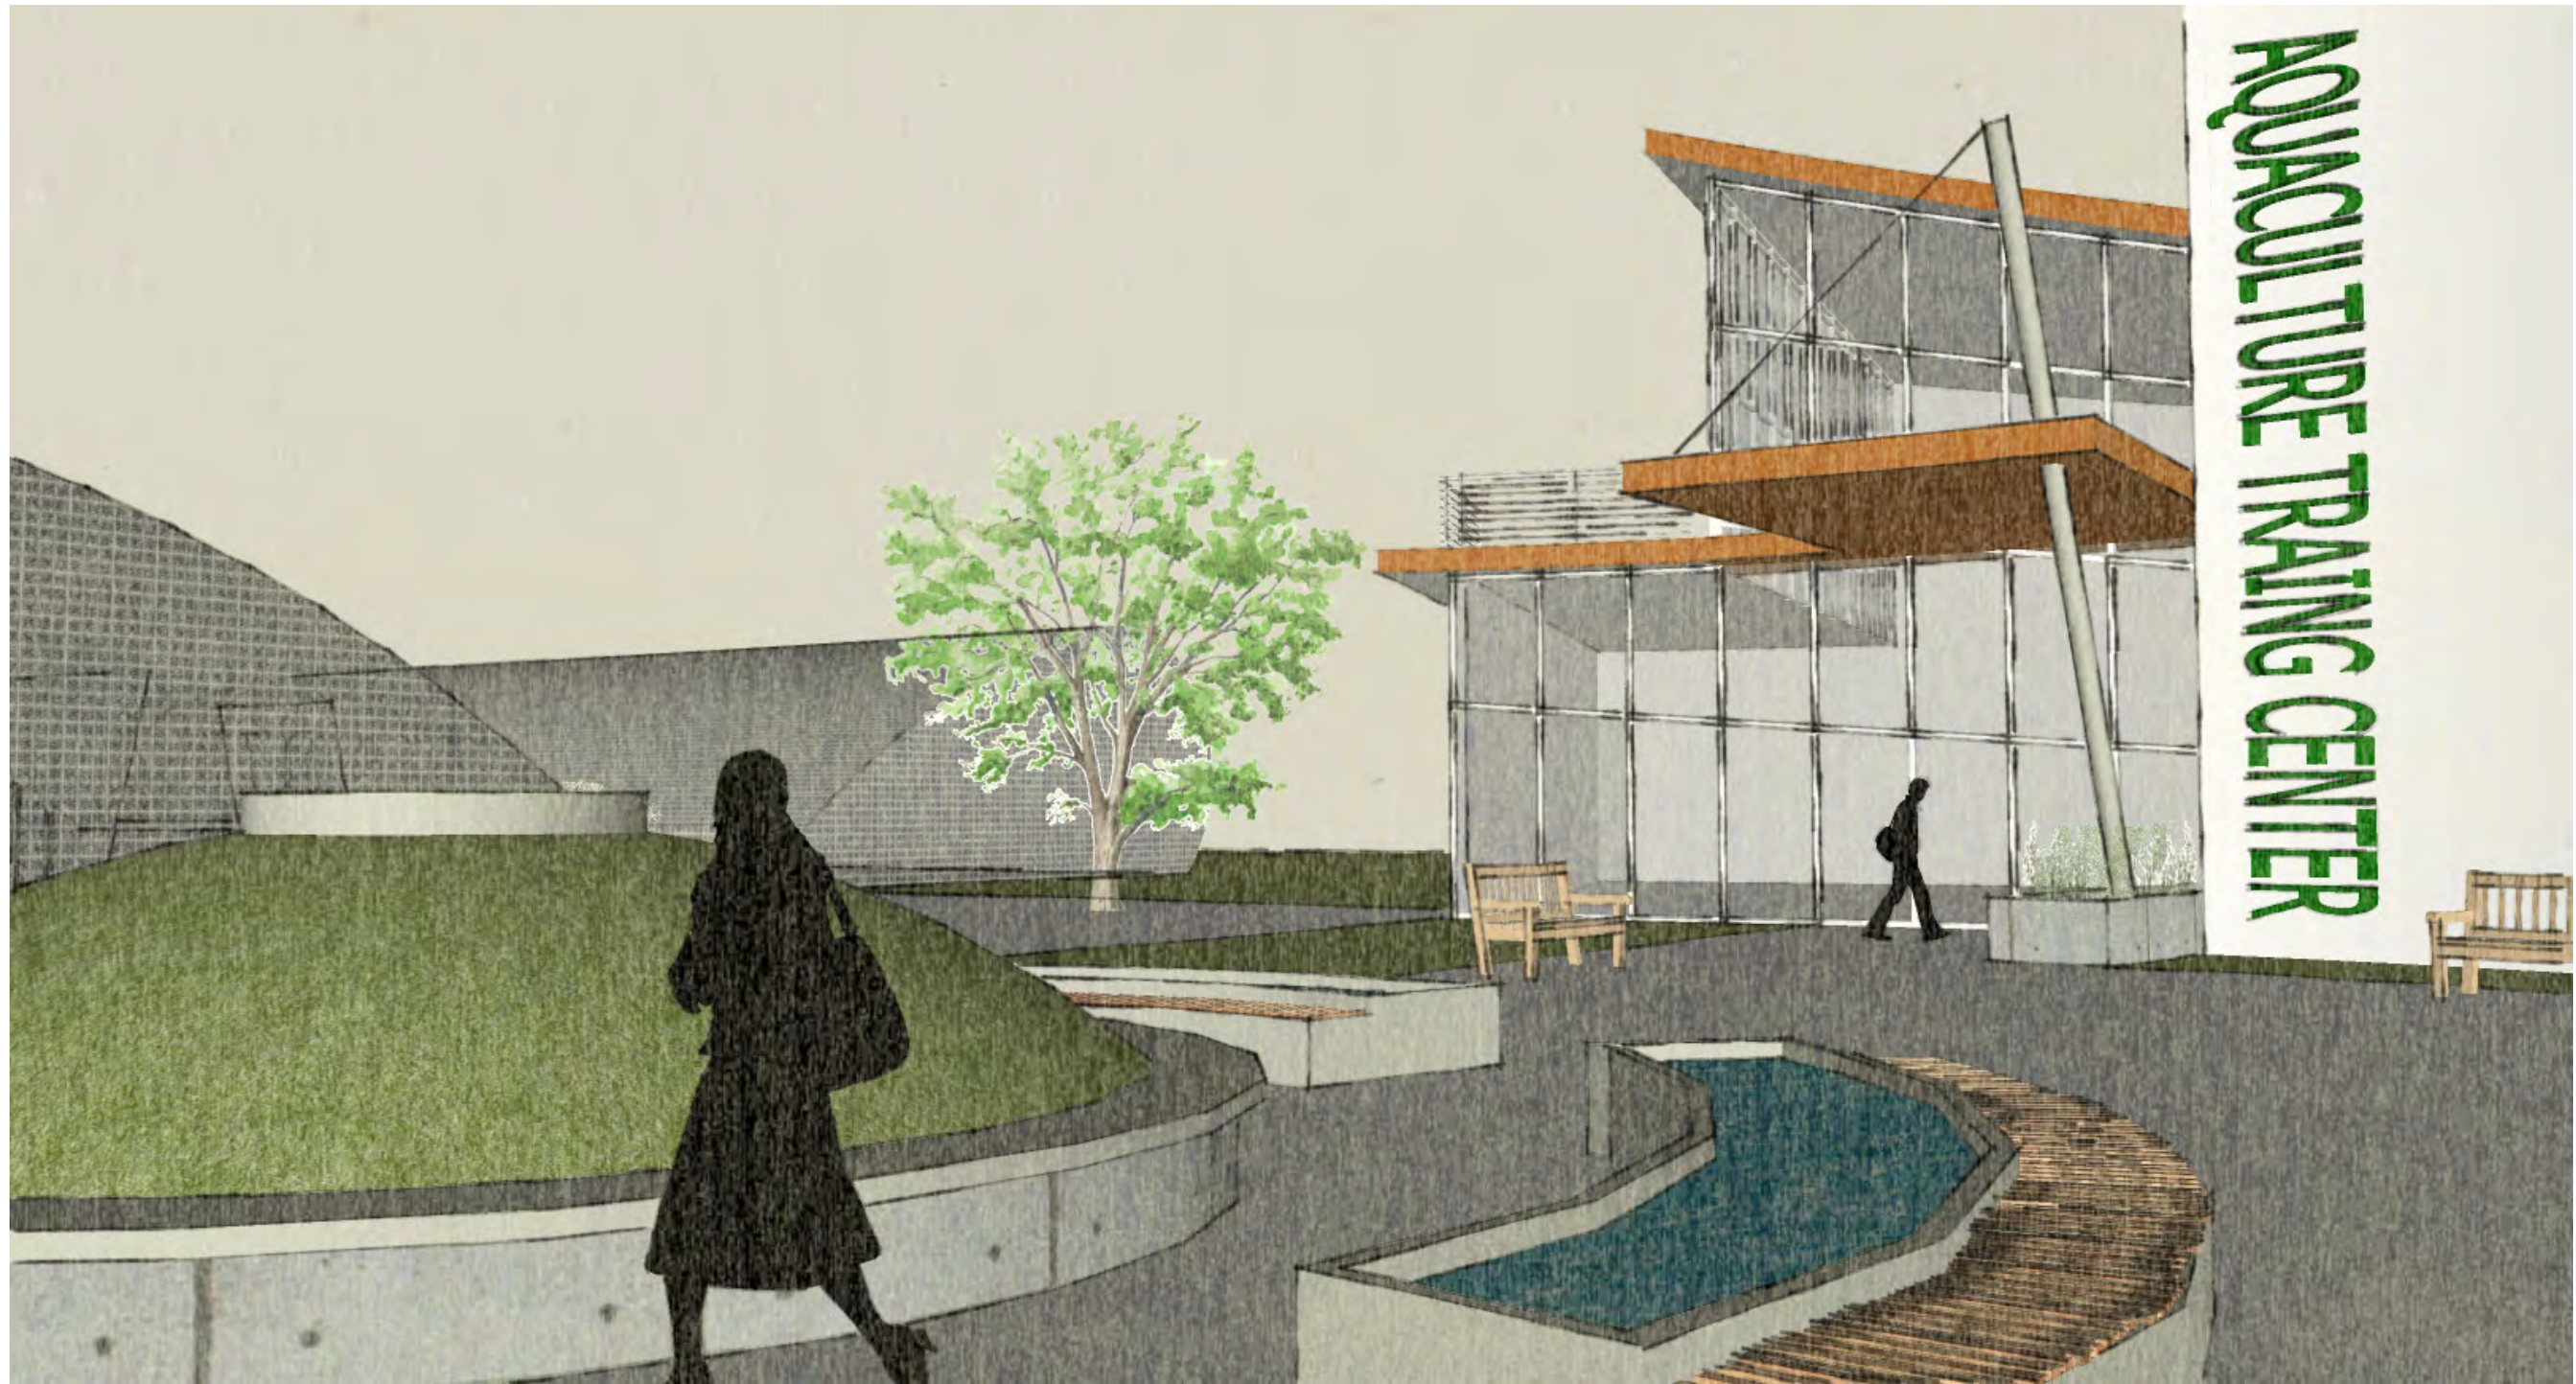

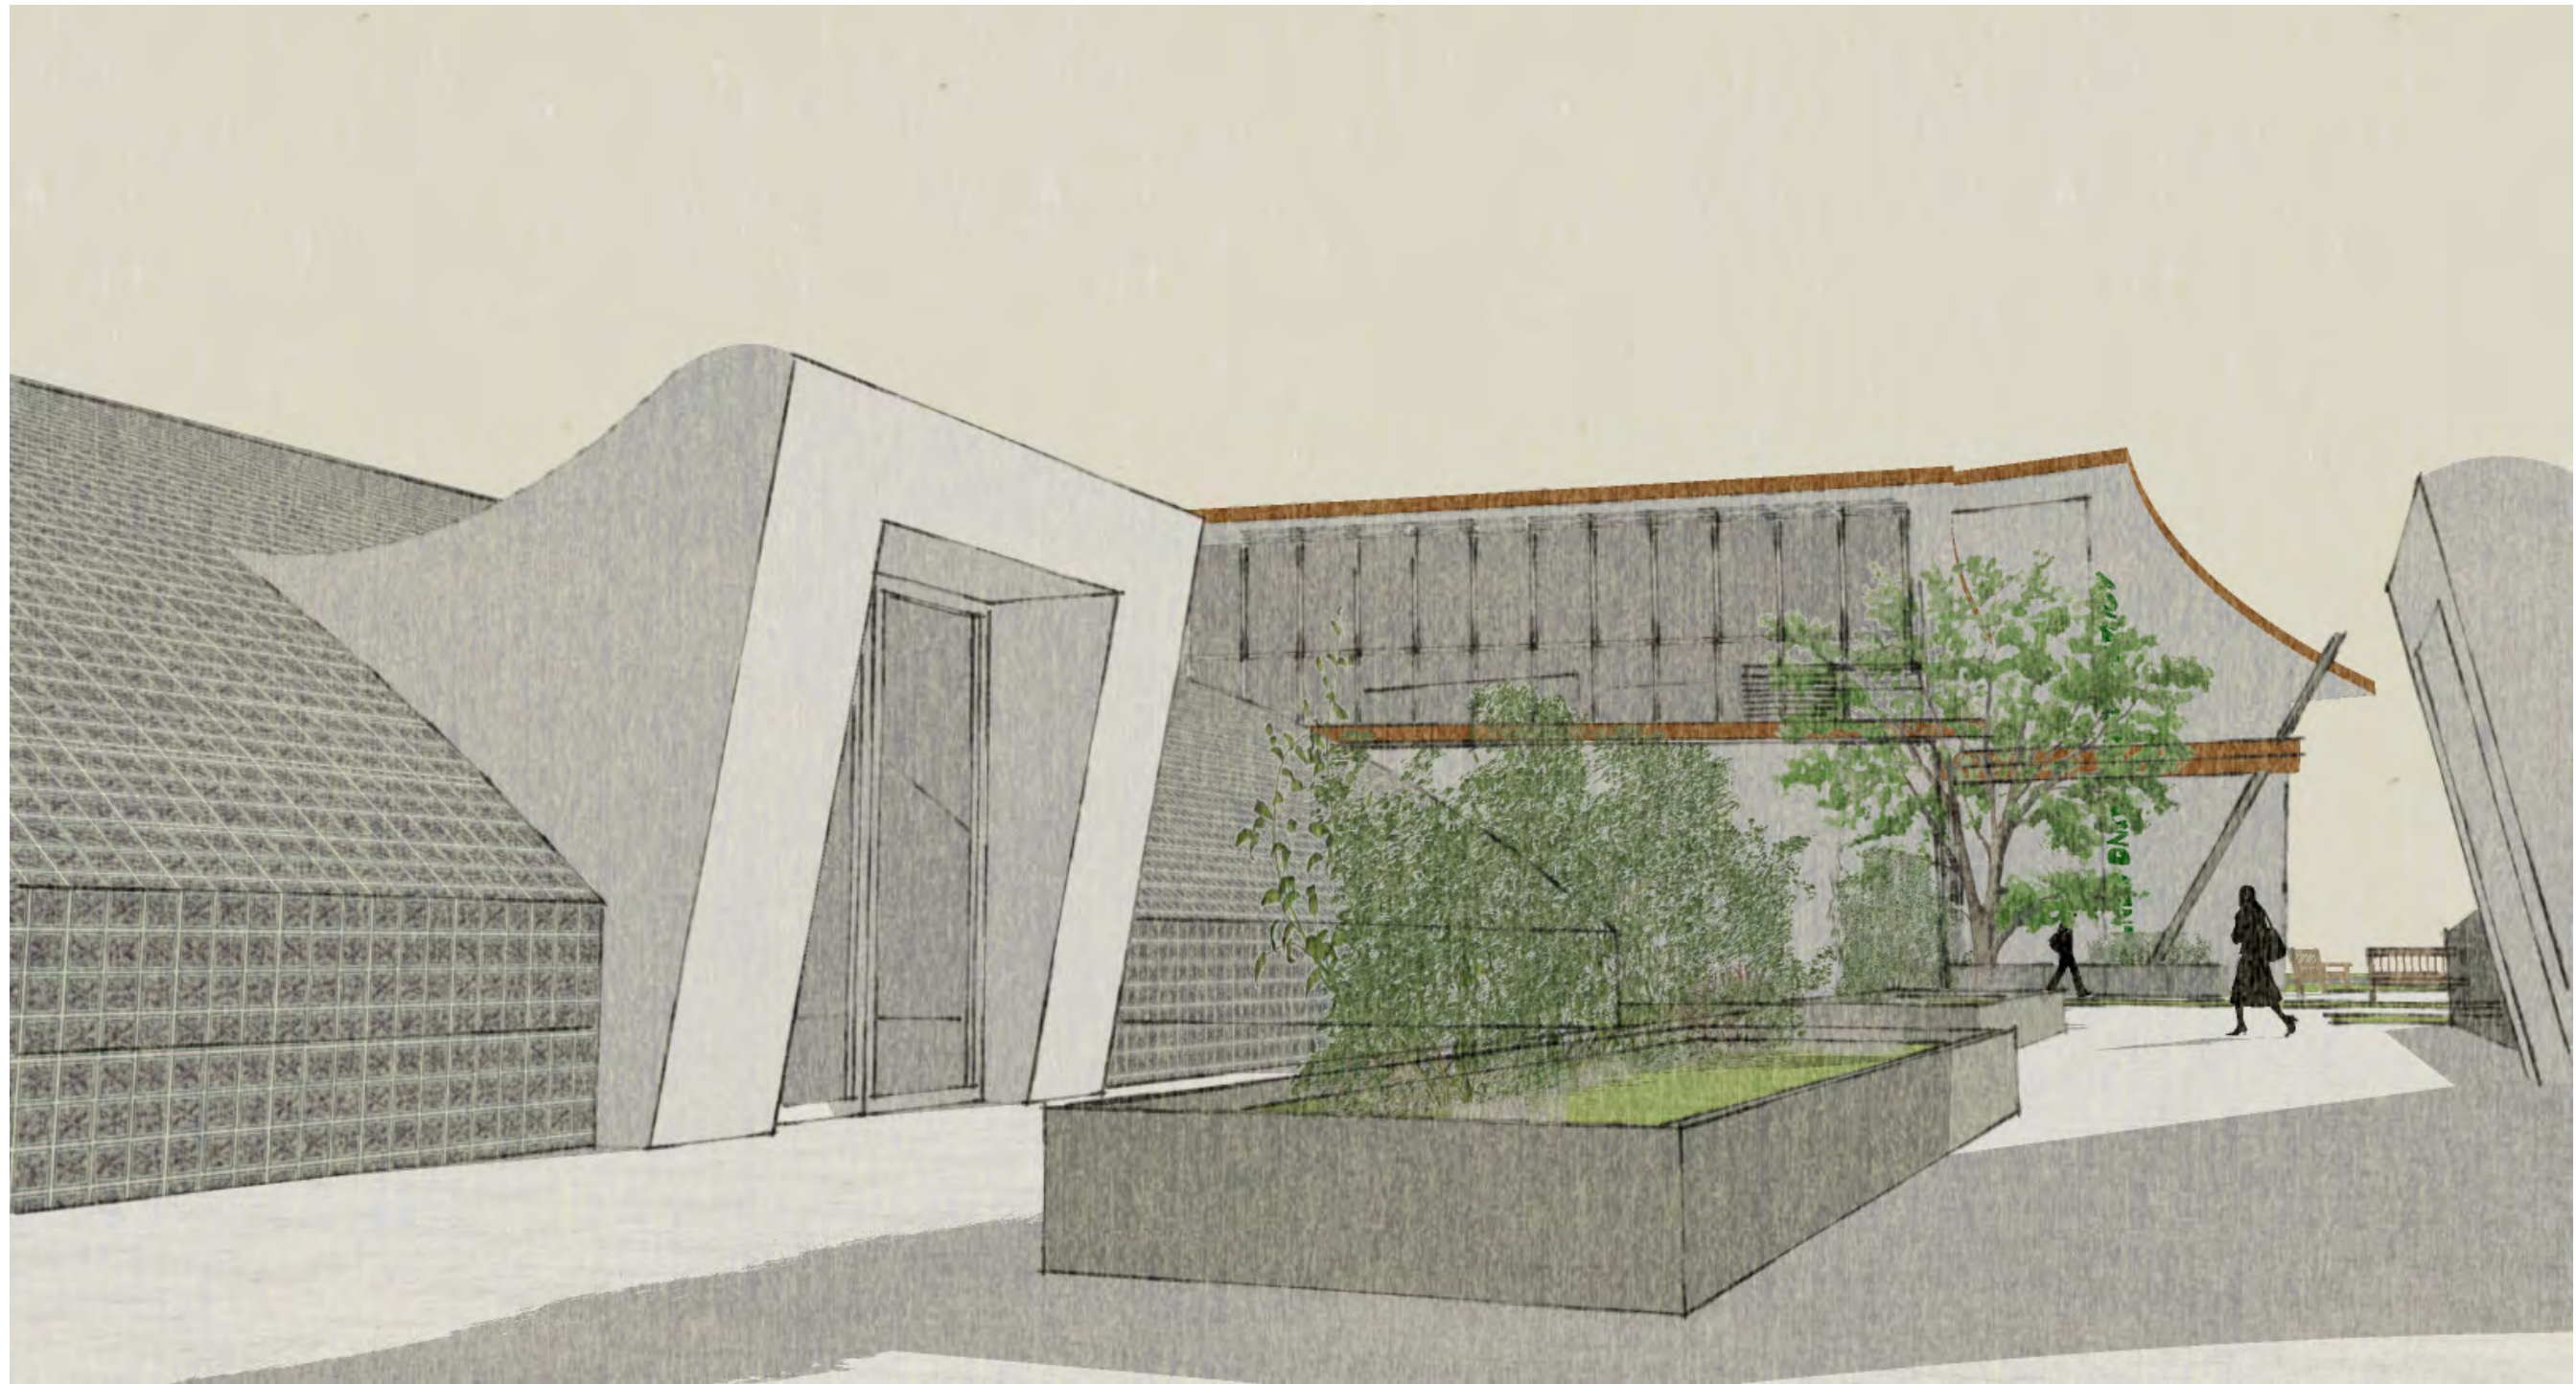

GMH GMH By Design

VIEW OF GREENHOUSE AISLE

SCALE: NTS

DATE: 12.08.2018

LOCATION: COLORADO SPRINGS, CO

PROJECT NAME: ABUNDANT HARVEST COMMUNITY GARDEN

CLIENT NAME: CHARLES HENDRIX

PHASE: CONCEPTUAL DESIGN